


SEE MAIN FLOOR FRAMING FOR FRONT PORCH SPT FOOTING LOCATIONS

1060 SQ. FT

3/22/77
10/14/76
J.R.

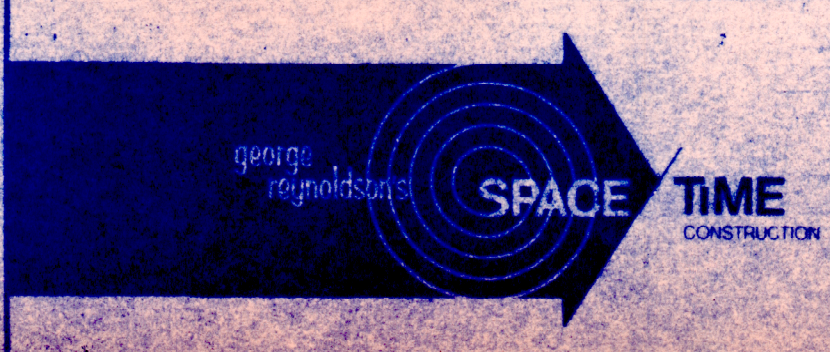

PLAN LOWER FLOOR PLAN & FOUNDATION PLAN @ 1/4" = 1'-0"	
DRAWN J.R.	DATE 10/14/76
APPROVED	SHEET NO. 2/12
HAPPY & SUE NIELD RESIDENCE	
HOWDY TO HOOT	